




1 PLANTA DE DETALLE DE PÉRGOLA
1 : 20

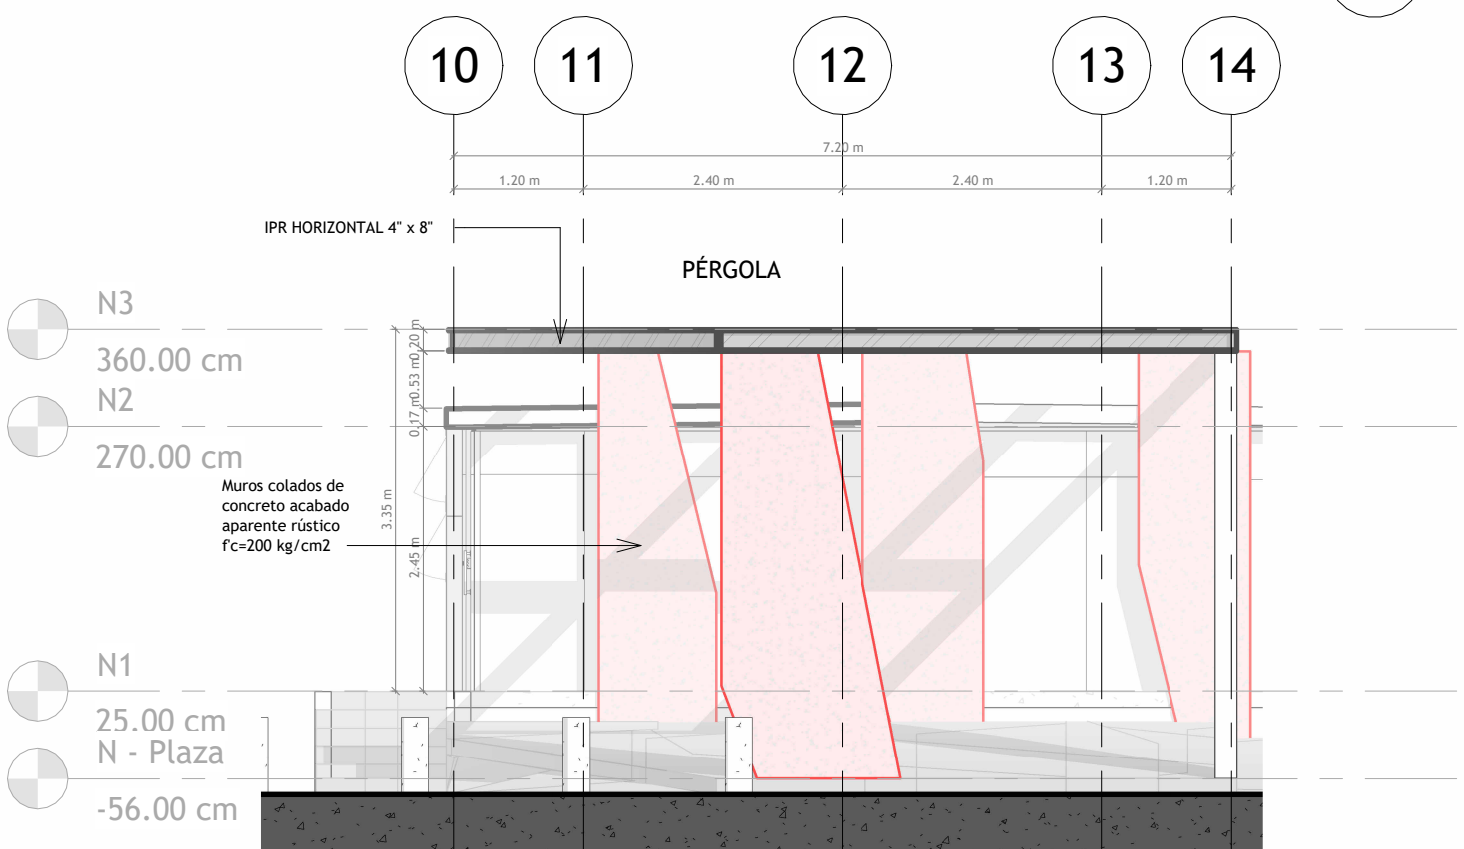


14 ALZADO DE PÉRGOLA 01
1 : 70

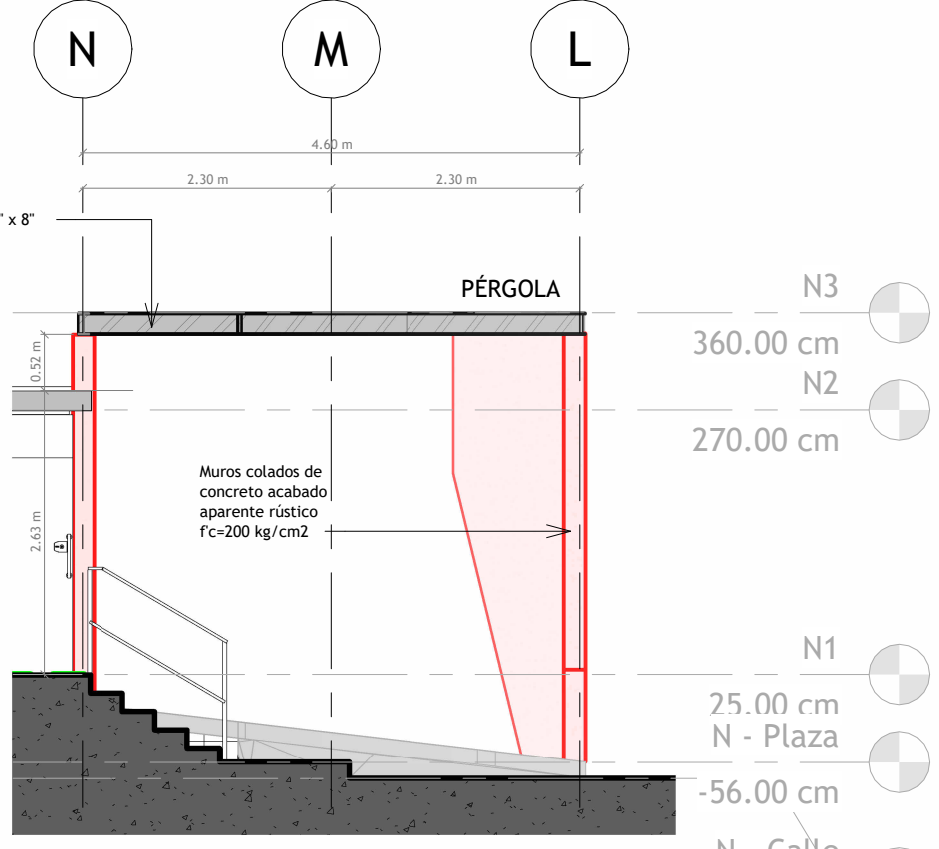


15 ALZADO DE PÉRGOLA 02
1 : 70

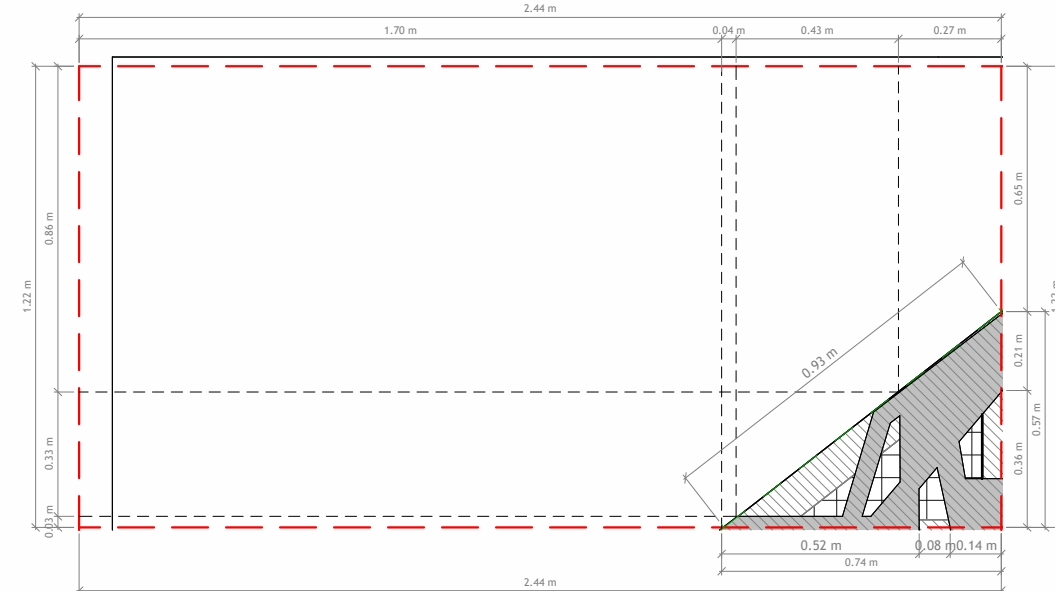


13 DETALLE DE PÉRGOLA - 10
1 : 20

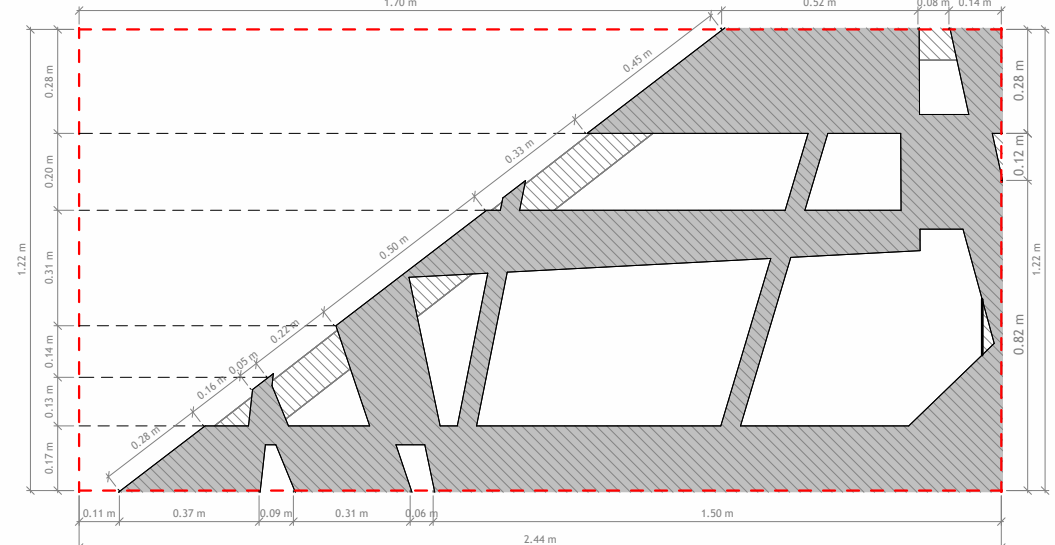


8 DETALLE DE PÉRGOLA - 7
1 : 20

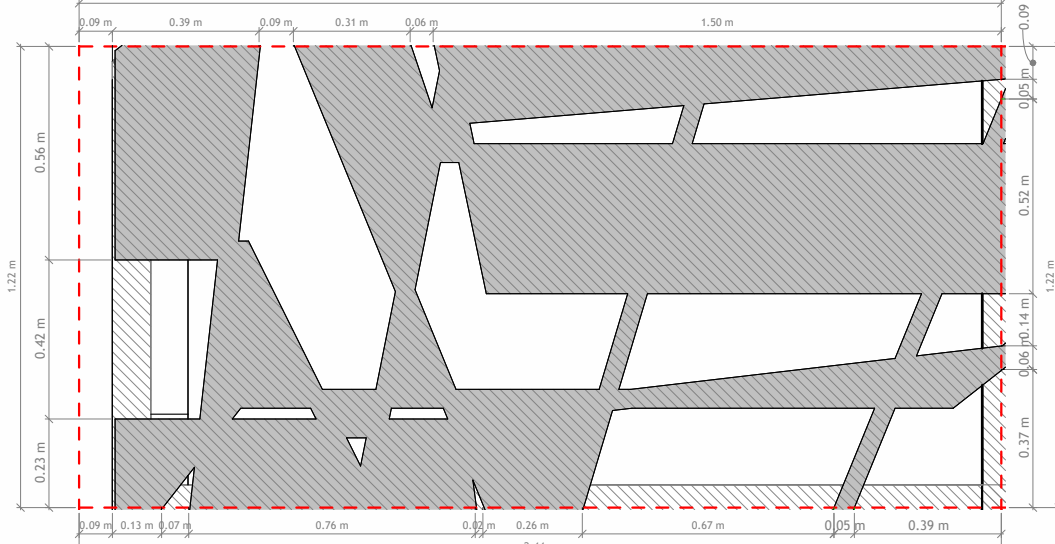


9 DETALLE DE PÉRGOLA - 8
1 : 20

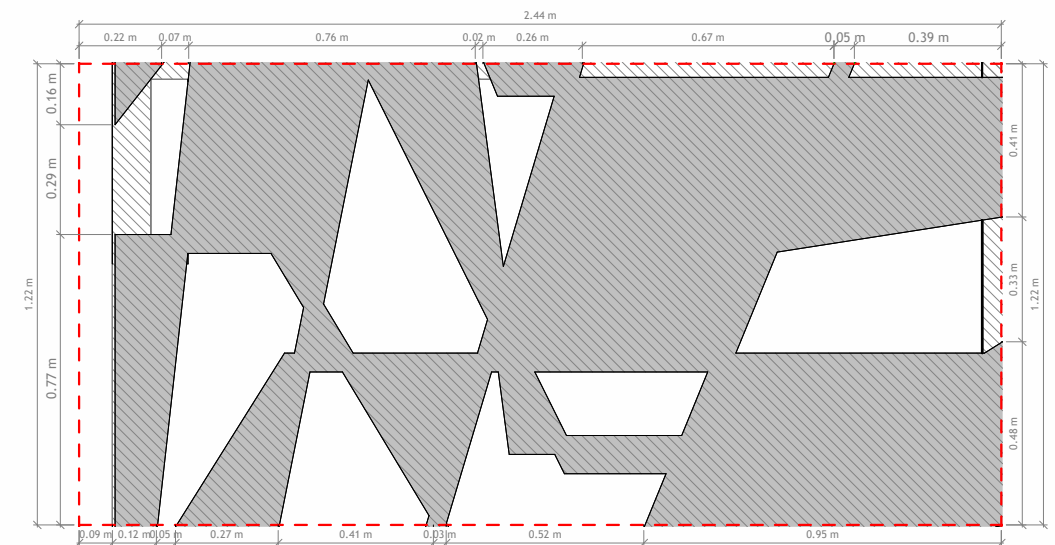


10 DETALLE DE PÉRGOLA - 9
1 : 20

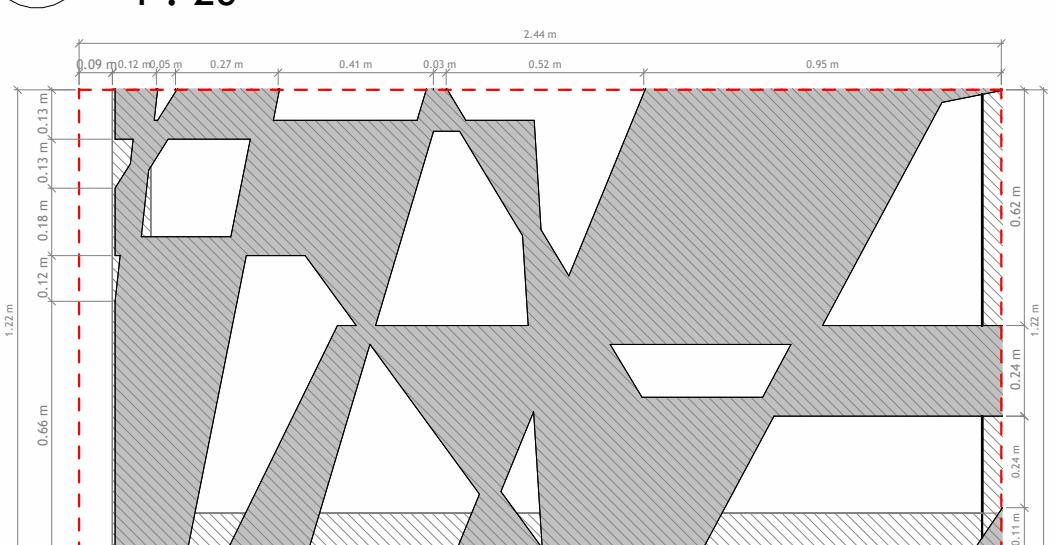


11 DETALLE DE PÉRGOLA - 10
1 : 20

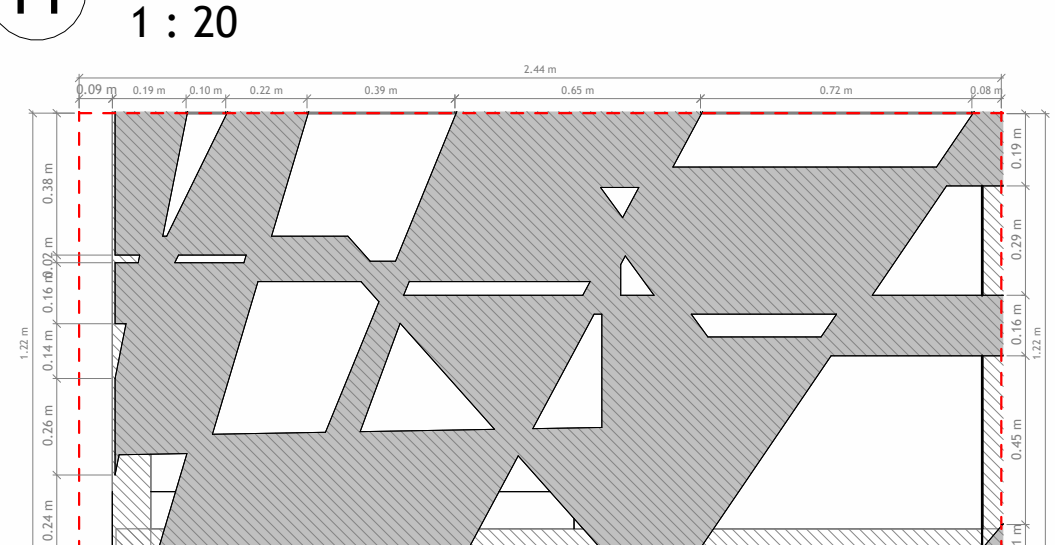


12 DETALLE DE PÉRGOLA - 11
1 : 20

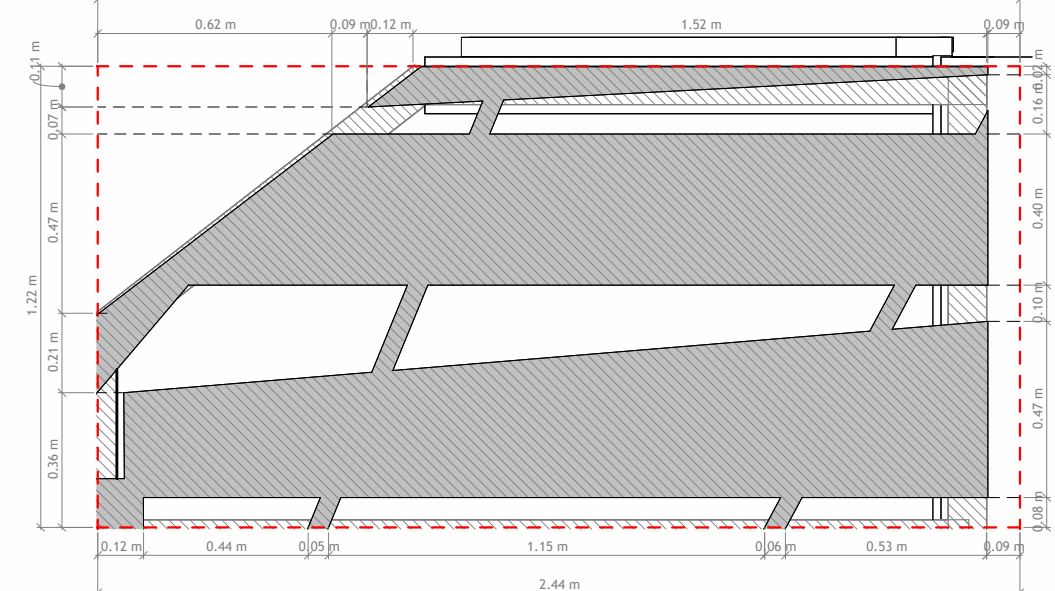


2 DETALLE DE PÉRGOLA - 1
1 : 20

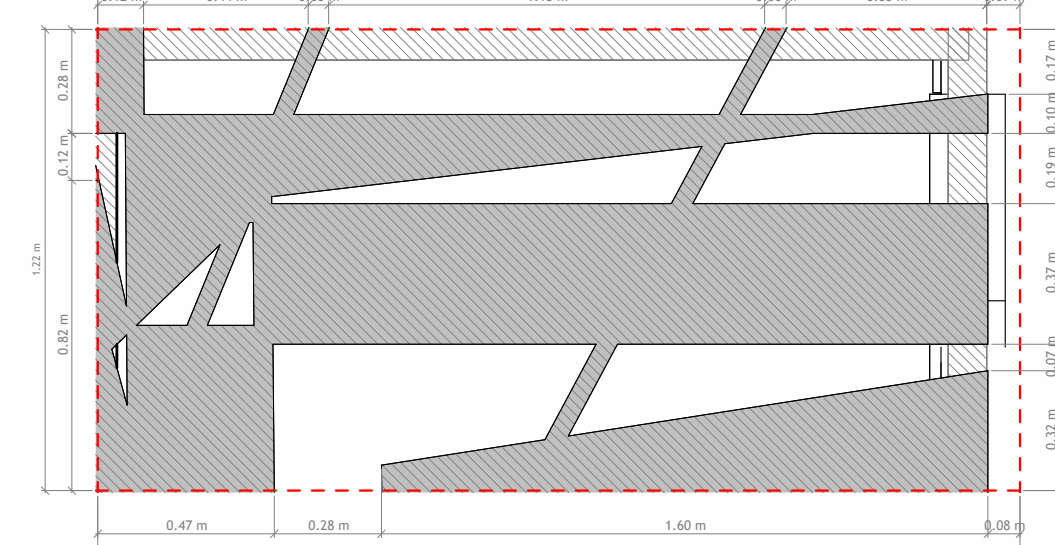


3 DETALLE DE PÉRGOLA - 2
1 : 20

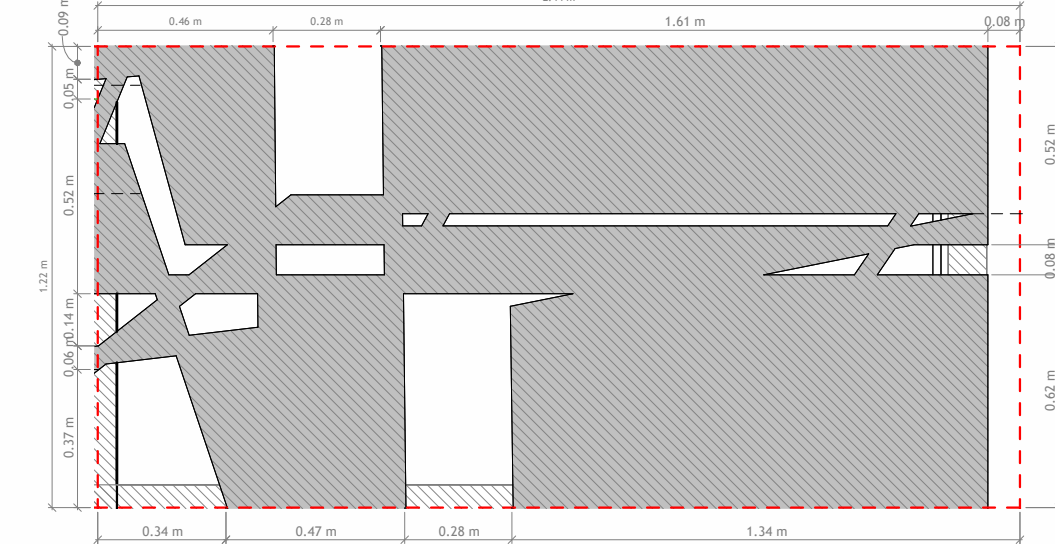


4 DETALLE DE PÉRGOLA - 3
1 : 20

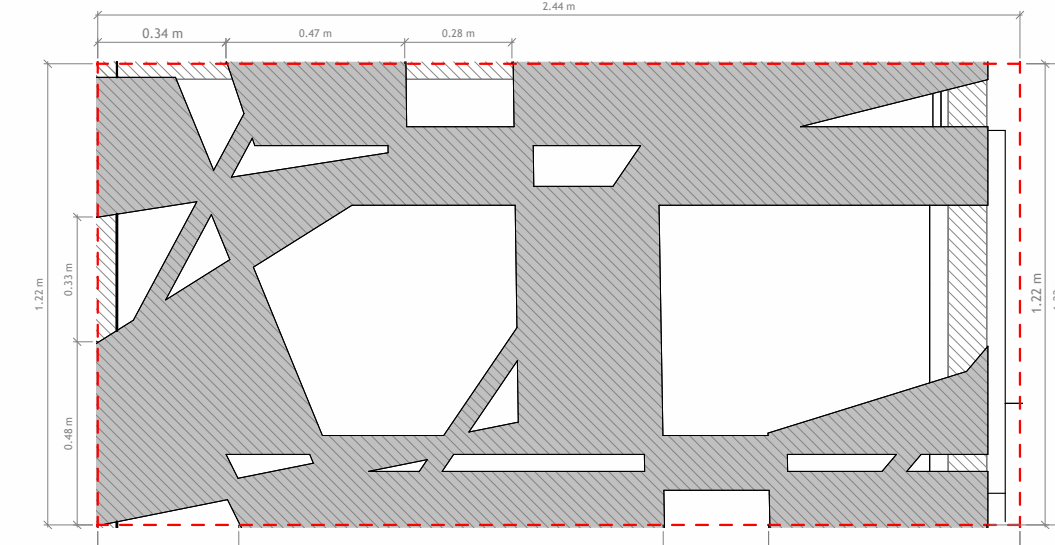

5 DETALLE DE PÉRGOLA - 4
1 : 20

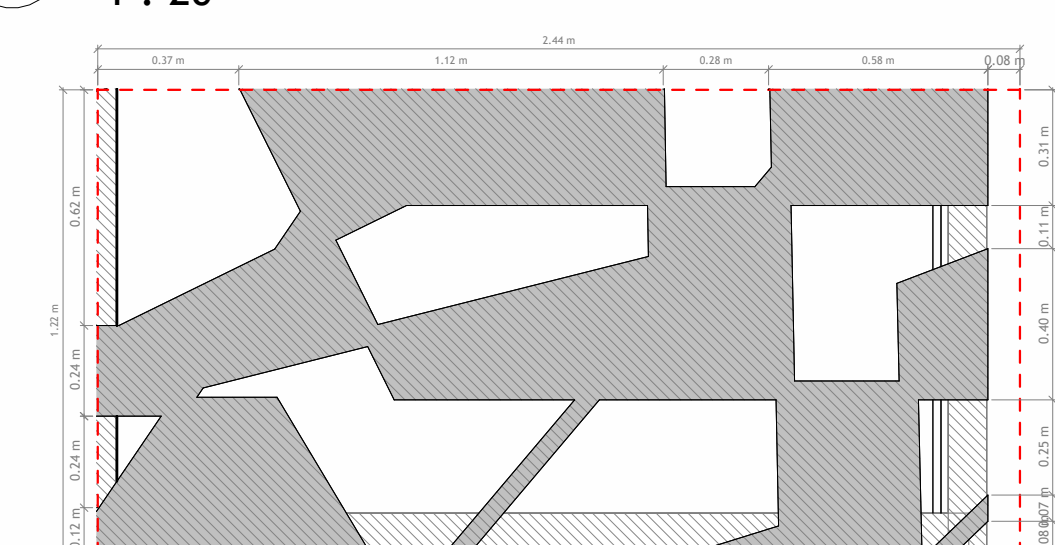

6 DETALLE DE PÉRGOLA - 5
1 : 20

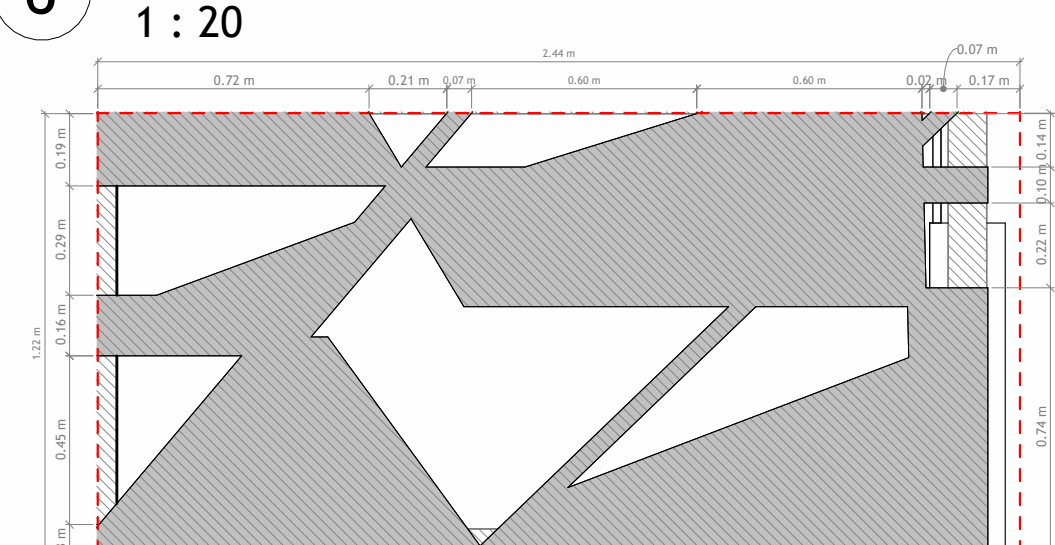

7 DETALLE DE PÉRGOLA - 6
1 : 20

PROYECTO :
**PROYECTO VALLE
ALLENDE**

DIRECCIÓN :

C. Hacienda de los
Fresnos, 32575
Juárez, Chih.



PROPIETARIO :

Fundacion Hogares, I. A. P.

INGENIERIAS :

PERITO RESPONSABLE :

No.	Description	Date

NOMBRE DEL PLANO :

PLANO DE DETALLES DE PERGÓLA

Escala

PROYECTO NUMERO : 24-00151
FECHA : 20241219
DIBUJADO POR : CG
REVISADO POR : ---

CLAVE DE PLANO:

H - 106

DISEÑO :

JORGE URIAS STUDIO